


MAIN FLOOR PLAN
NOT TO SCALE

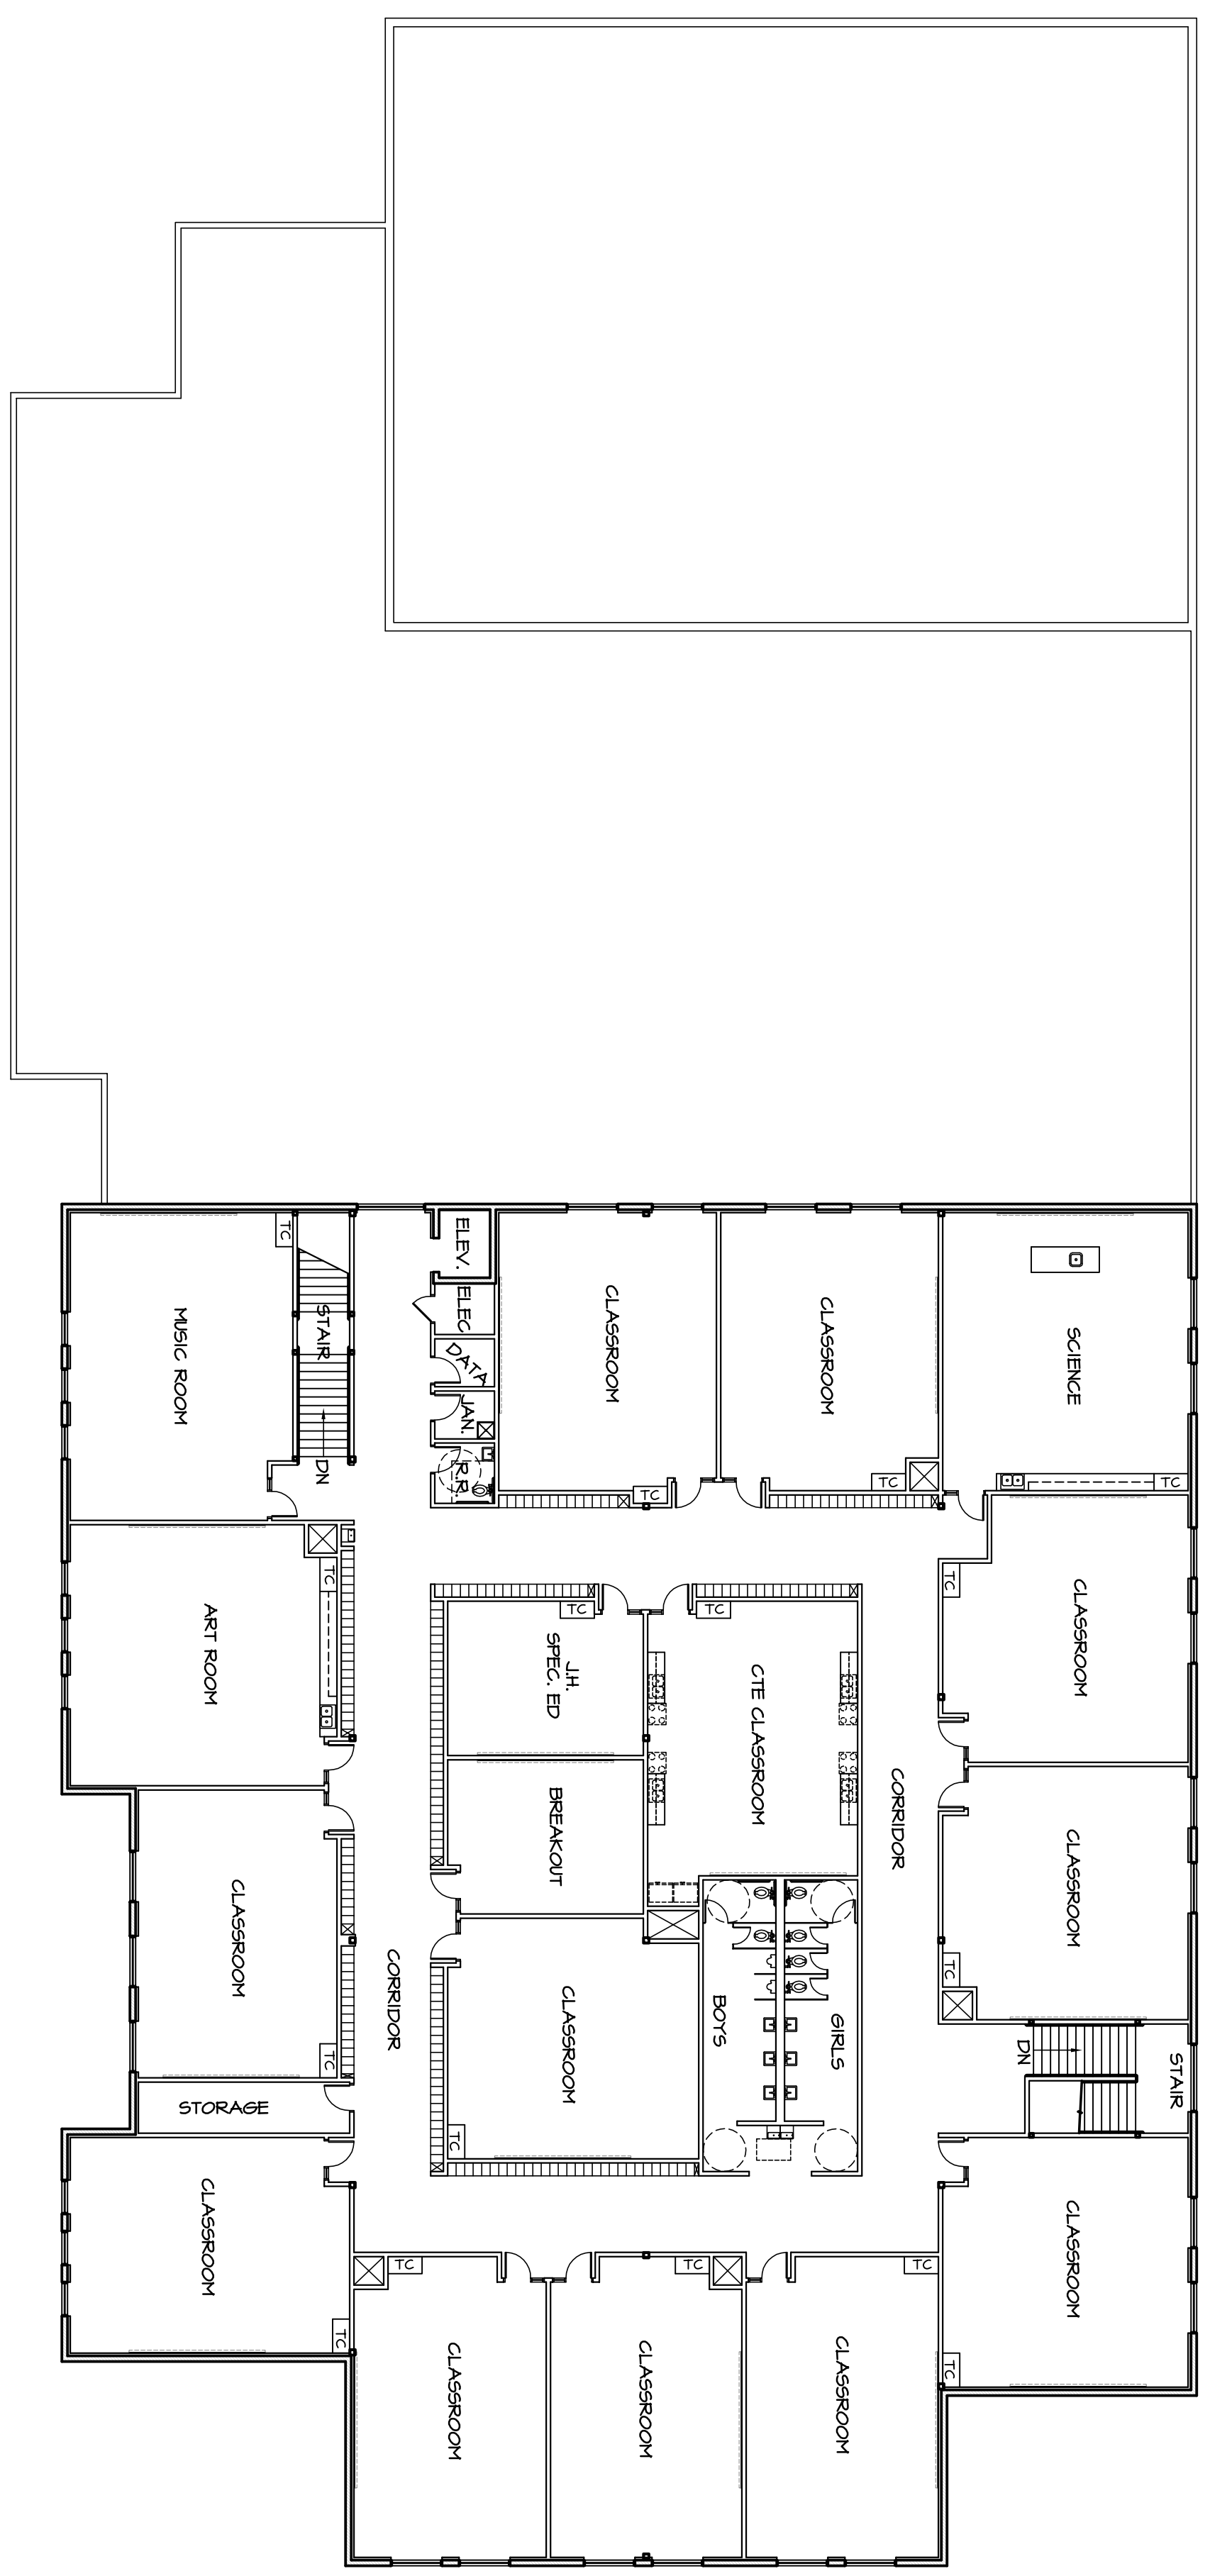

UPPER FLOOR PLAN
NOT TO SCALE

SEAL:

REVISED:

DATE: _____
PROJECT: _____
DRAWN BY: **C.D.**
PLOT: **11-07-2011**

DRAWING DESCRIPTION:
FLOOR PLANS

177 E. ANTELOPE DR. #B
LAYTON, UT 84041
PHONE: (801) 499-5055
FAX: (801) 499-5065

JOC **JAMES O. CHAMBERLIN & ASSOCIATES ARCHITECTS**

HIGHMARK CHARTER SCHOOL
2467 E. SOUTH WEBER DRIVE
SOUTH WEBER, UT 84405

SHEET NUMBER

FLOOR PLAN